


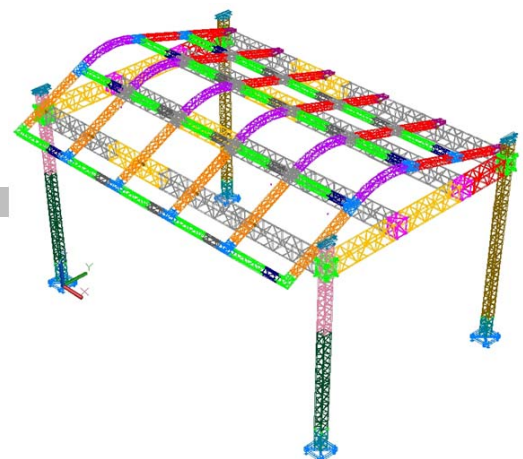

Keder Roof 15x10m Curved.xlsx

Naziv	kom.	kg	m (30)	m (40)	m (76)	Objašnjenje	Proizvođač
BAZA TGS-BP	4					BAZA TGS Osnova	TAF
BAZA TGS-SB	4					BAZA TQ4-76 Sleeve Block	TAF
BAZA TGS-TS	4					BAZA TGS Vrh Tower-a 81 cm	TAF
BAZA TQ4T-39-1000	4	43.6		4.0		Heavy	TAF
BAZA TQ-P	48	2.2				Klin	TAF
BAZA TQ-SP	48	0.1				Snala	TAF
BAZA TT-HS	16	9.8				BAZA Sarka Truss-a	TAF
SWL-500KG Dupla	20	20.0				Ceska dupla klamfa 50 mm	TAF
TQ4-29-0710	8	34.8	5.7				TAF
TQ4-29-0790	12	56.4	9.5				TAF
TQ4-29-1500	20	155.0	30.0				TAF
TQ4-29-2000	12	118.8	24.0				TAF
TQ4-29-21 L	2	9.0	2.0			30 - L	TAF
TQ4-29-3000	6	85.2	18.0				TAF
TQ4-29-35 T	10	59.0	12.1			30 - T	TAF
TQ4-29-41 X	12	88.8	17.0			30 - X	TAF
TQ4-29-C-6000-22.5°	12	79.2	15.5			Krug 6m - 22.5°	TAF
TQ4-39-29-reduction	6	24.0	4.2			TQ4-39-29-reduction	TAF
TQ4-76-2000	2	70.8			4.0		TAF
TQ4-76-3000	8	384.8			24.0		TAF
TQ4-76-4000	12	772.8			48.0		TAF
TQ4-76-MCB T	4				3.1	Multi Connection Box 76 T	TAF
TQ4T-39-2000	4	78.4		8.0		Heavy	TAF
TQ4T-39-2500	4	99.2		10.0		Heavy	TAF
TQ4T-39-3000	6	178.2		18.0		Heavy	TAF
TQ-CON	512	76.8				Konus	TAF
TQ-P	1024	46.1				Klin	TAF
TQ-REC 60-CON	128					Konus za Solju 60 mm	TAF
TQ-REC 60-P	256					Klin za Solju 60 mm	TAF
TQ-REC 60-SP	256					Snala za Solju 60 mm	TAF
TQ-SP	1024	3.1				Snala	TAF




UKUPNO


Truss 30	138.0	m
Truss 40	40.0	m


Truss 76	79.1	m
-----------------	-------------	----------


Težina	2496.0	kg
---------------	---------------	-----------

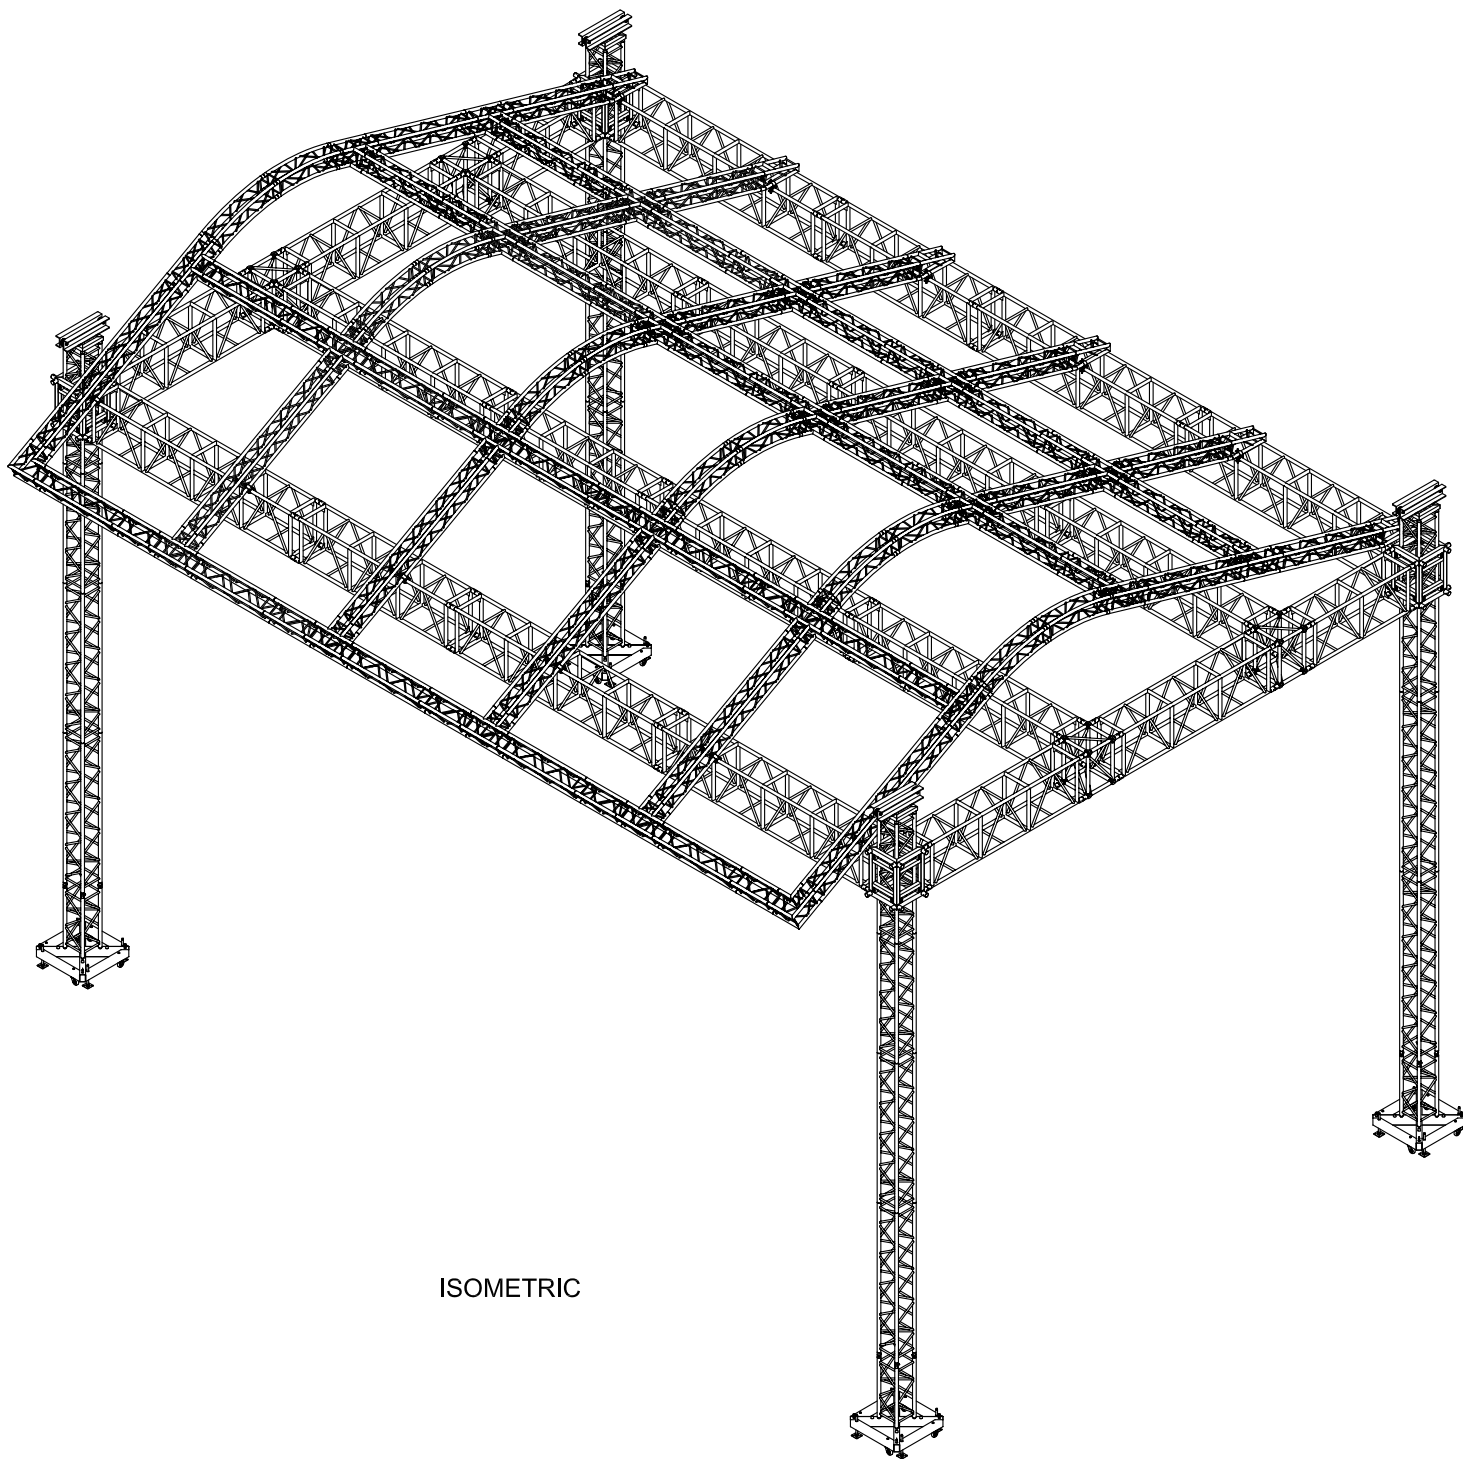


ISOMETRIC

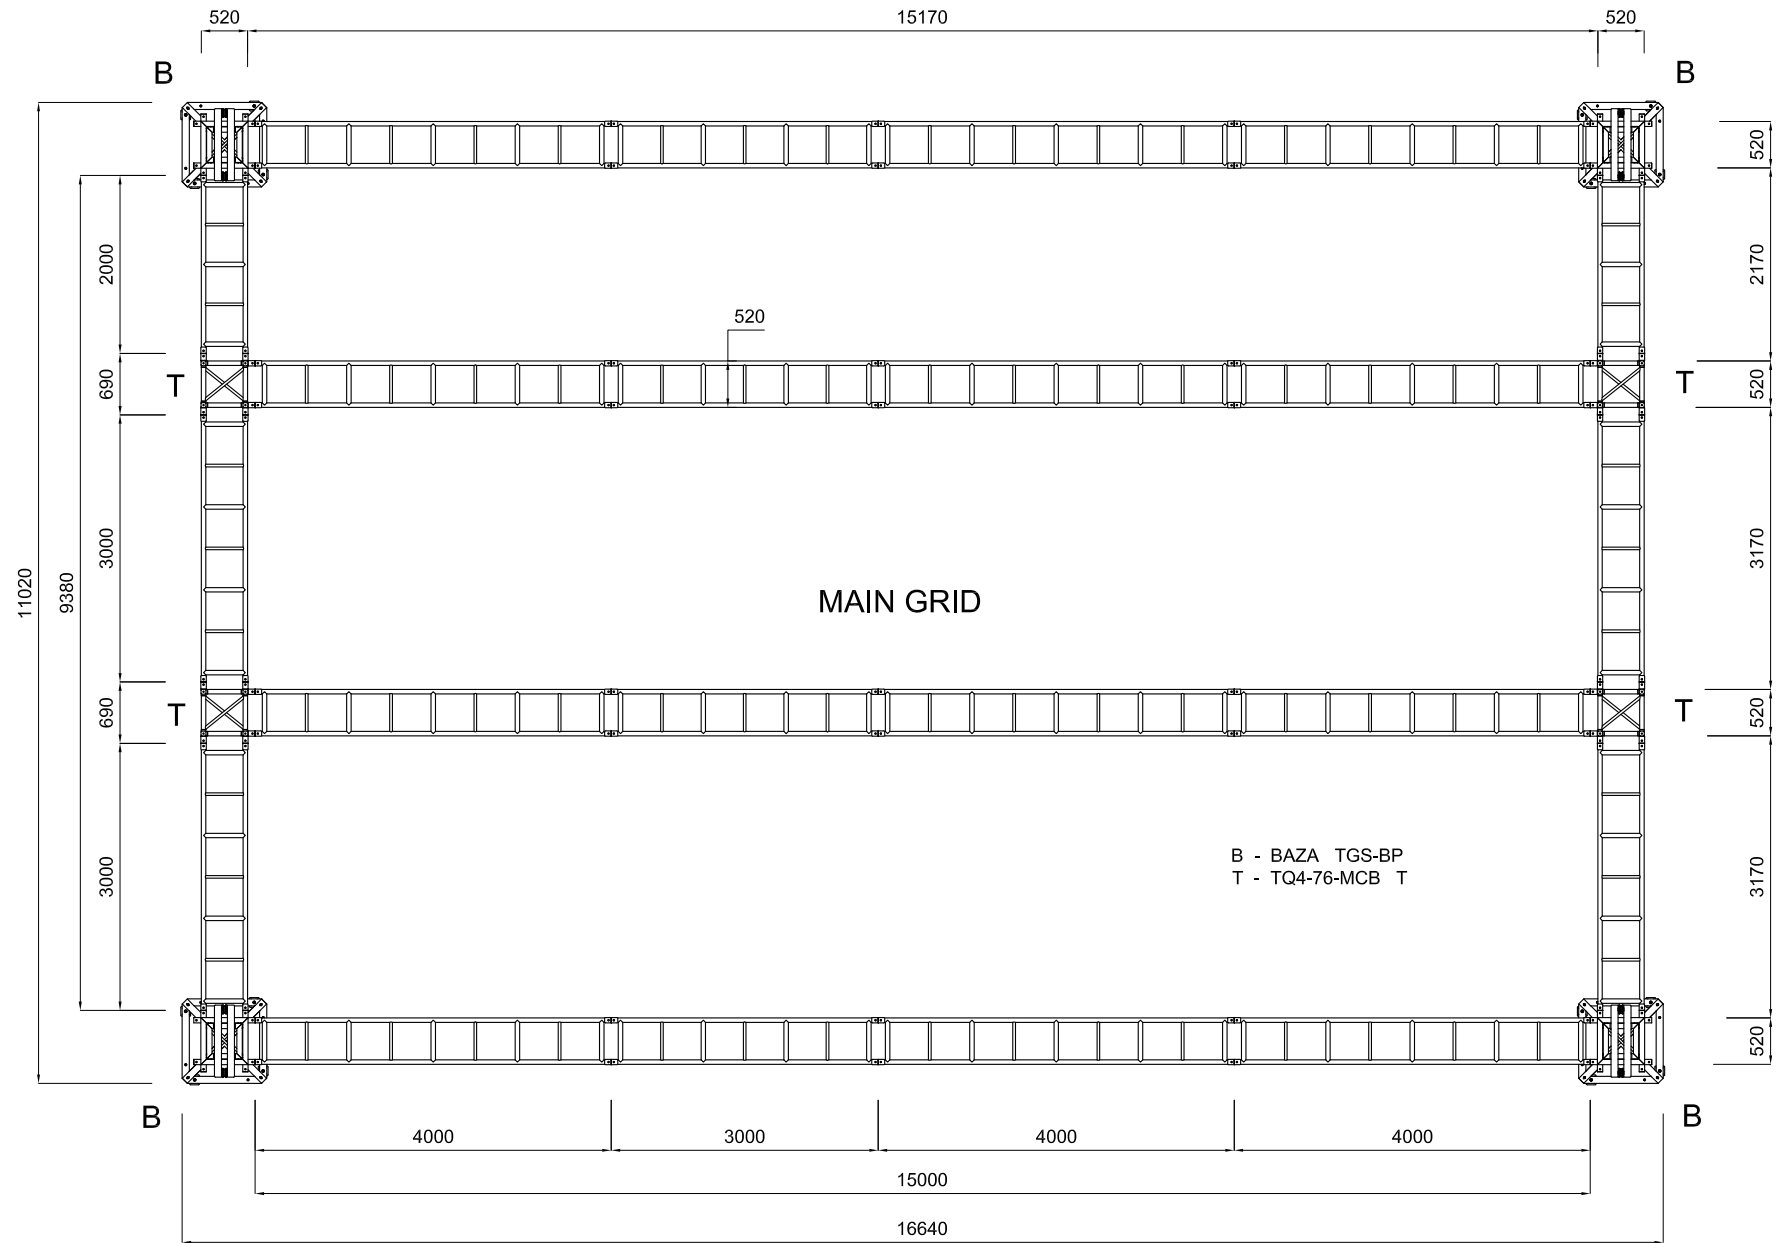


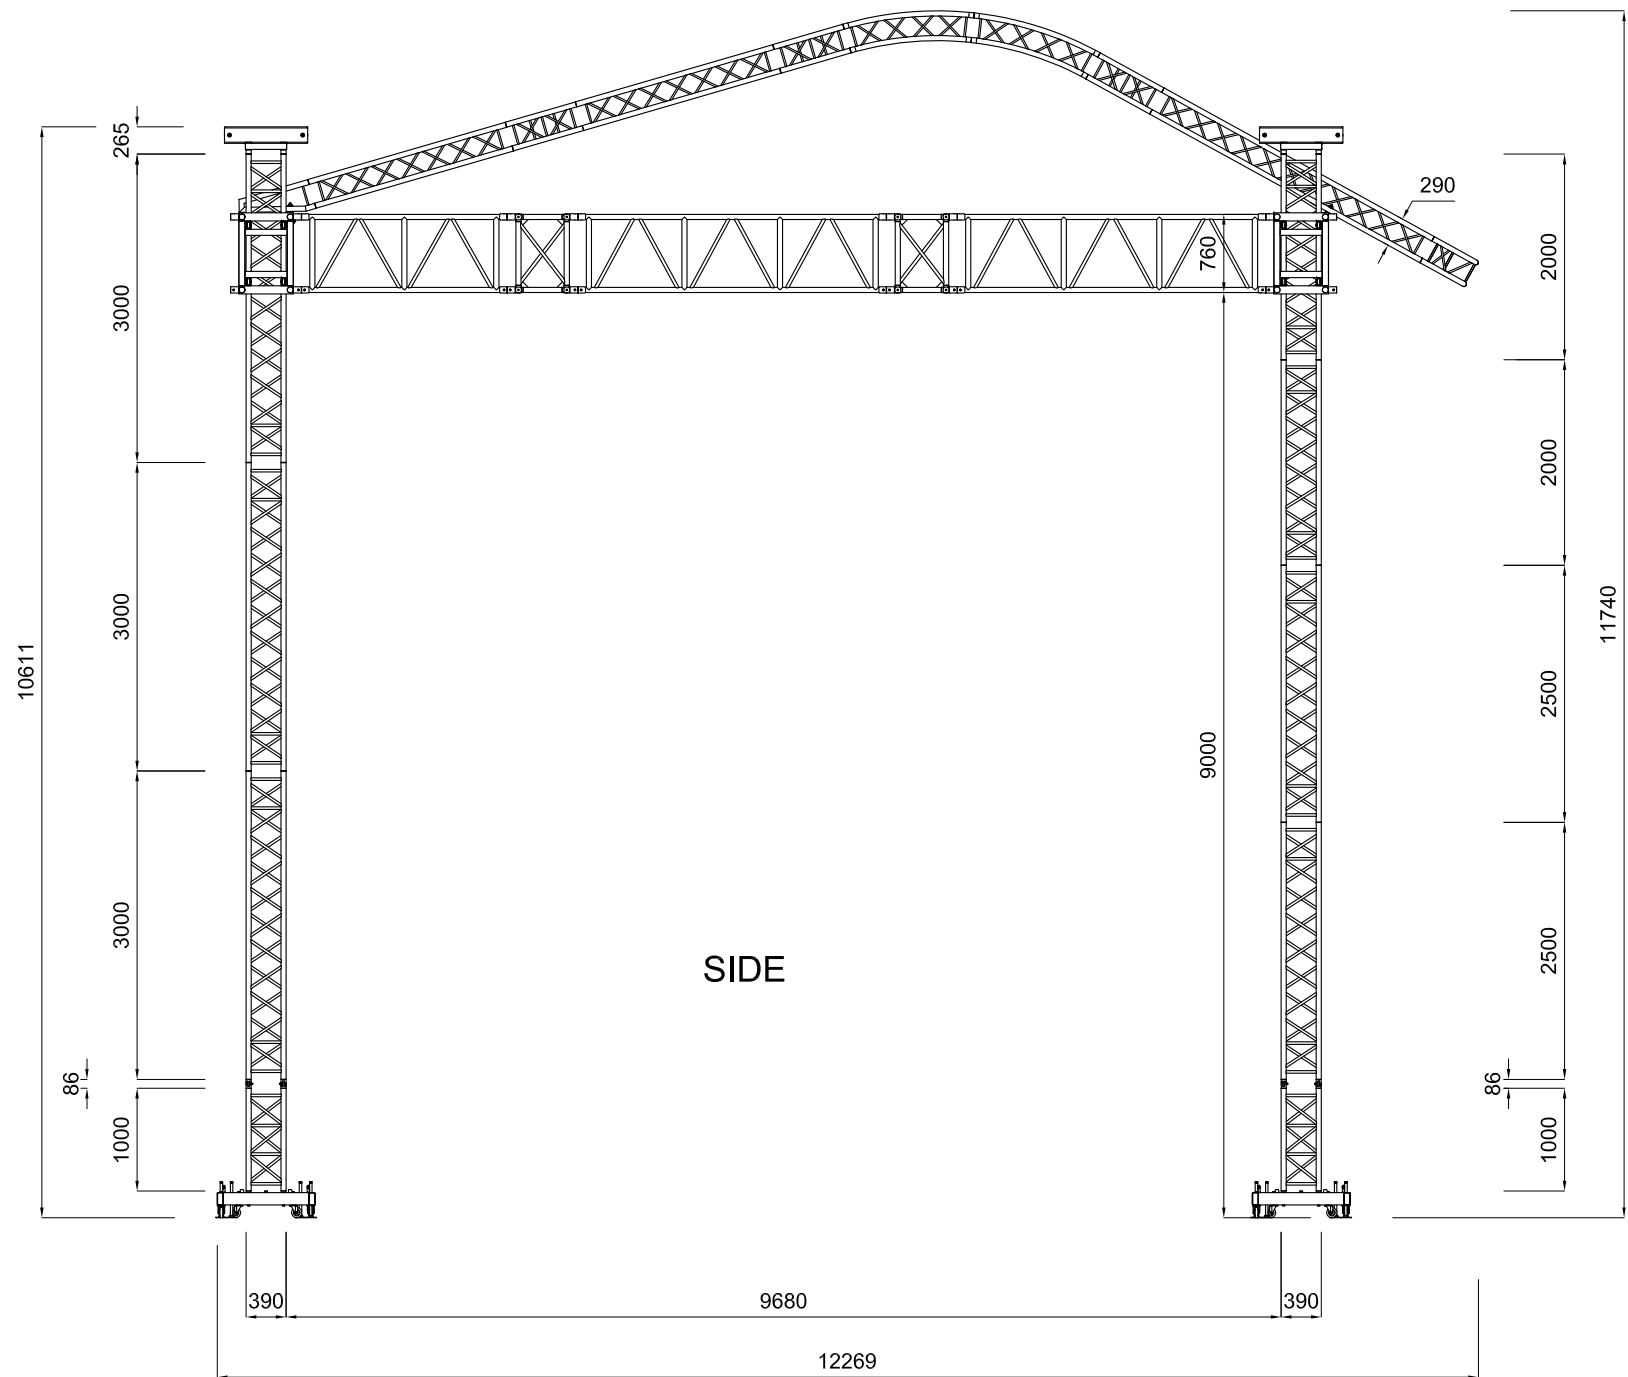

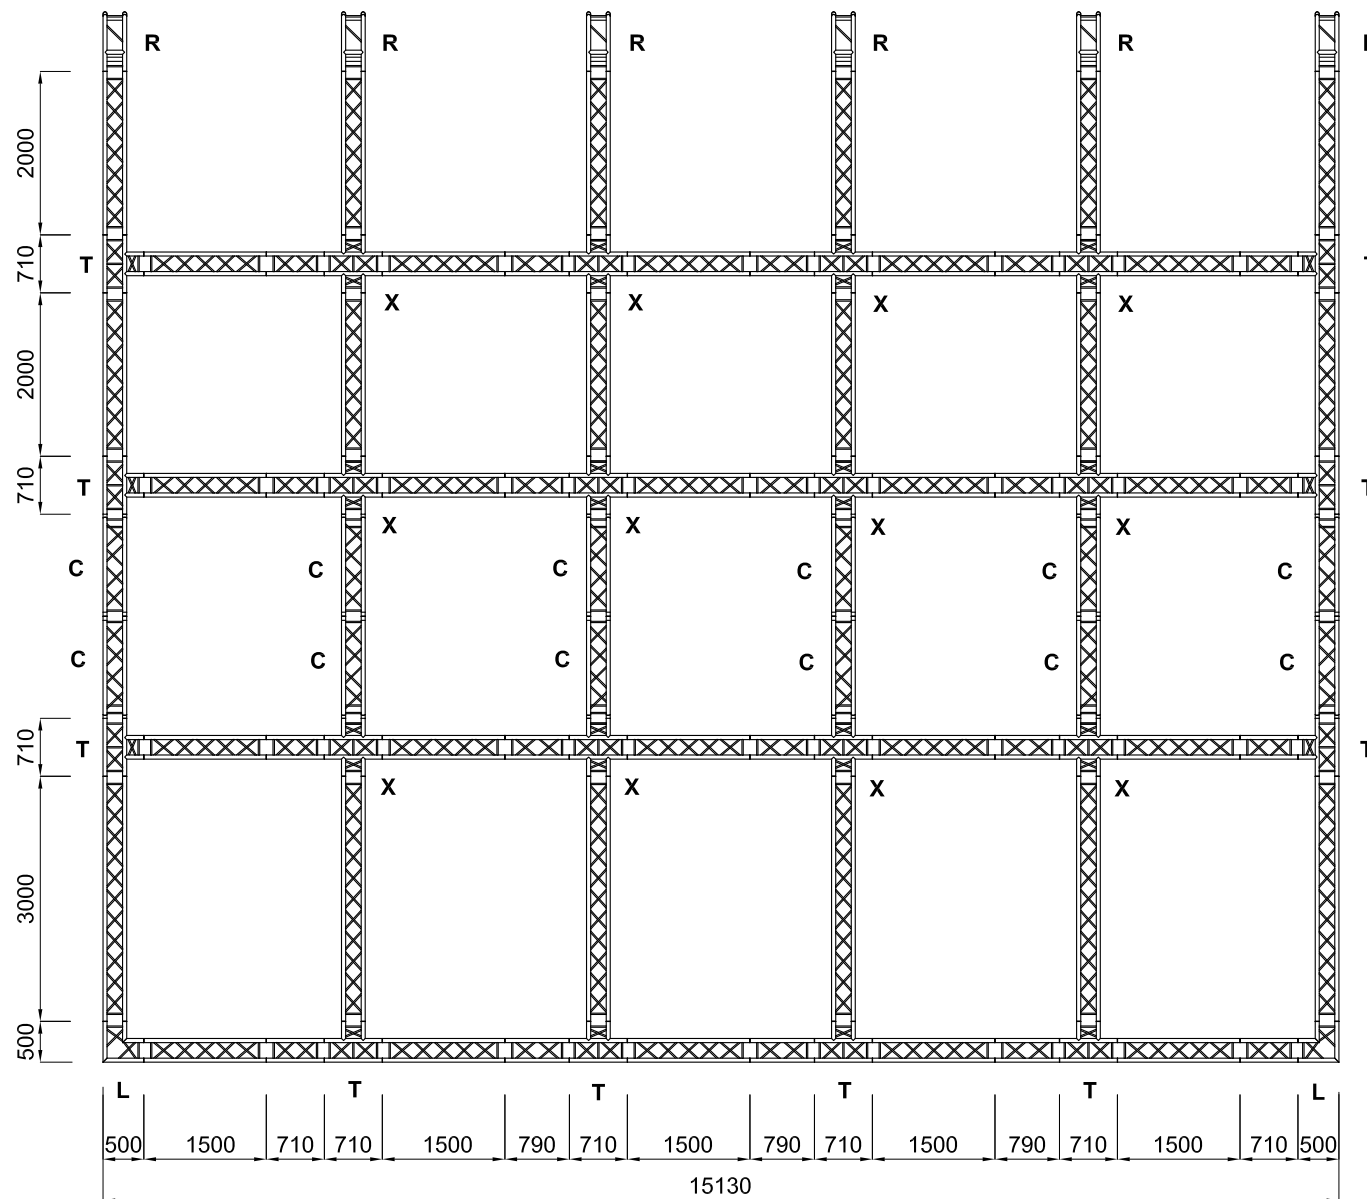


- R** - TQ4-39-29-reduction
- C** - TQ4-29-C-6000-22.5°
- X** - TQ4-29-41 X
- T** - TQ4-29-35 T
- L** - TQ4-29-21 L

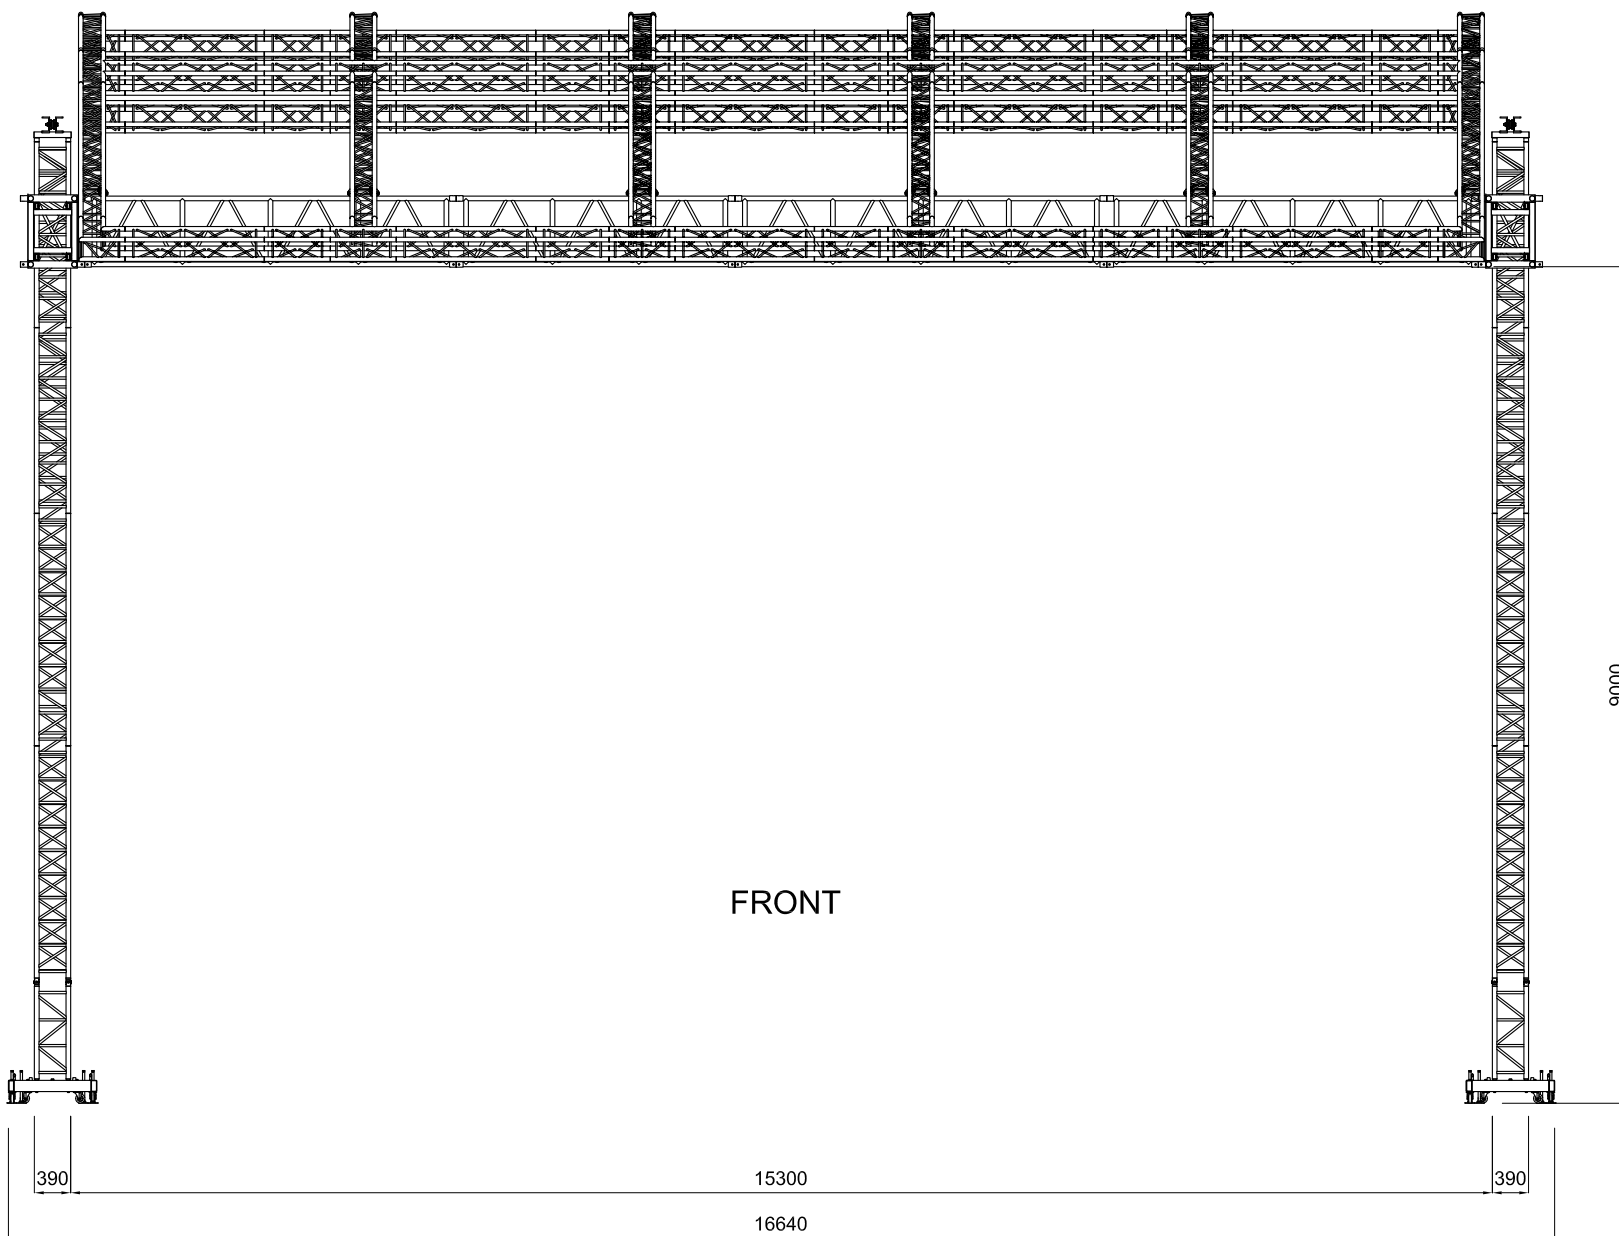


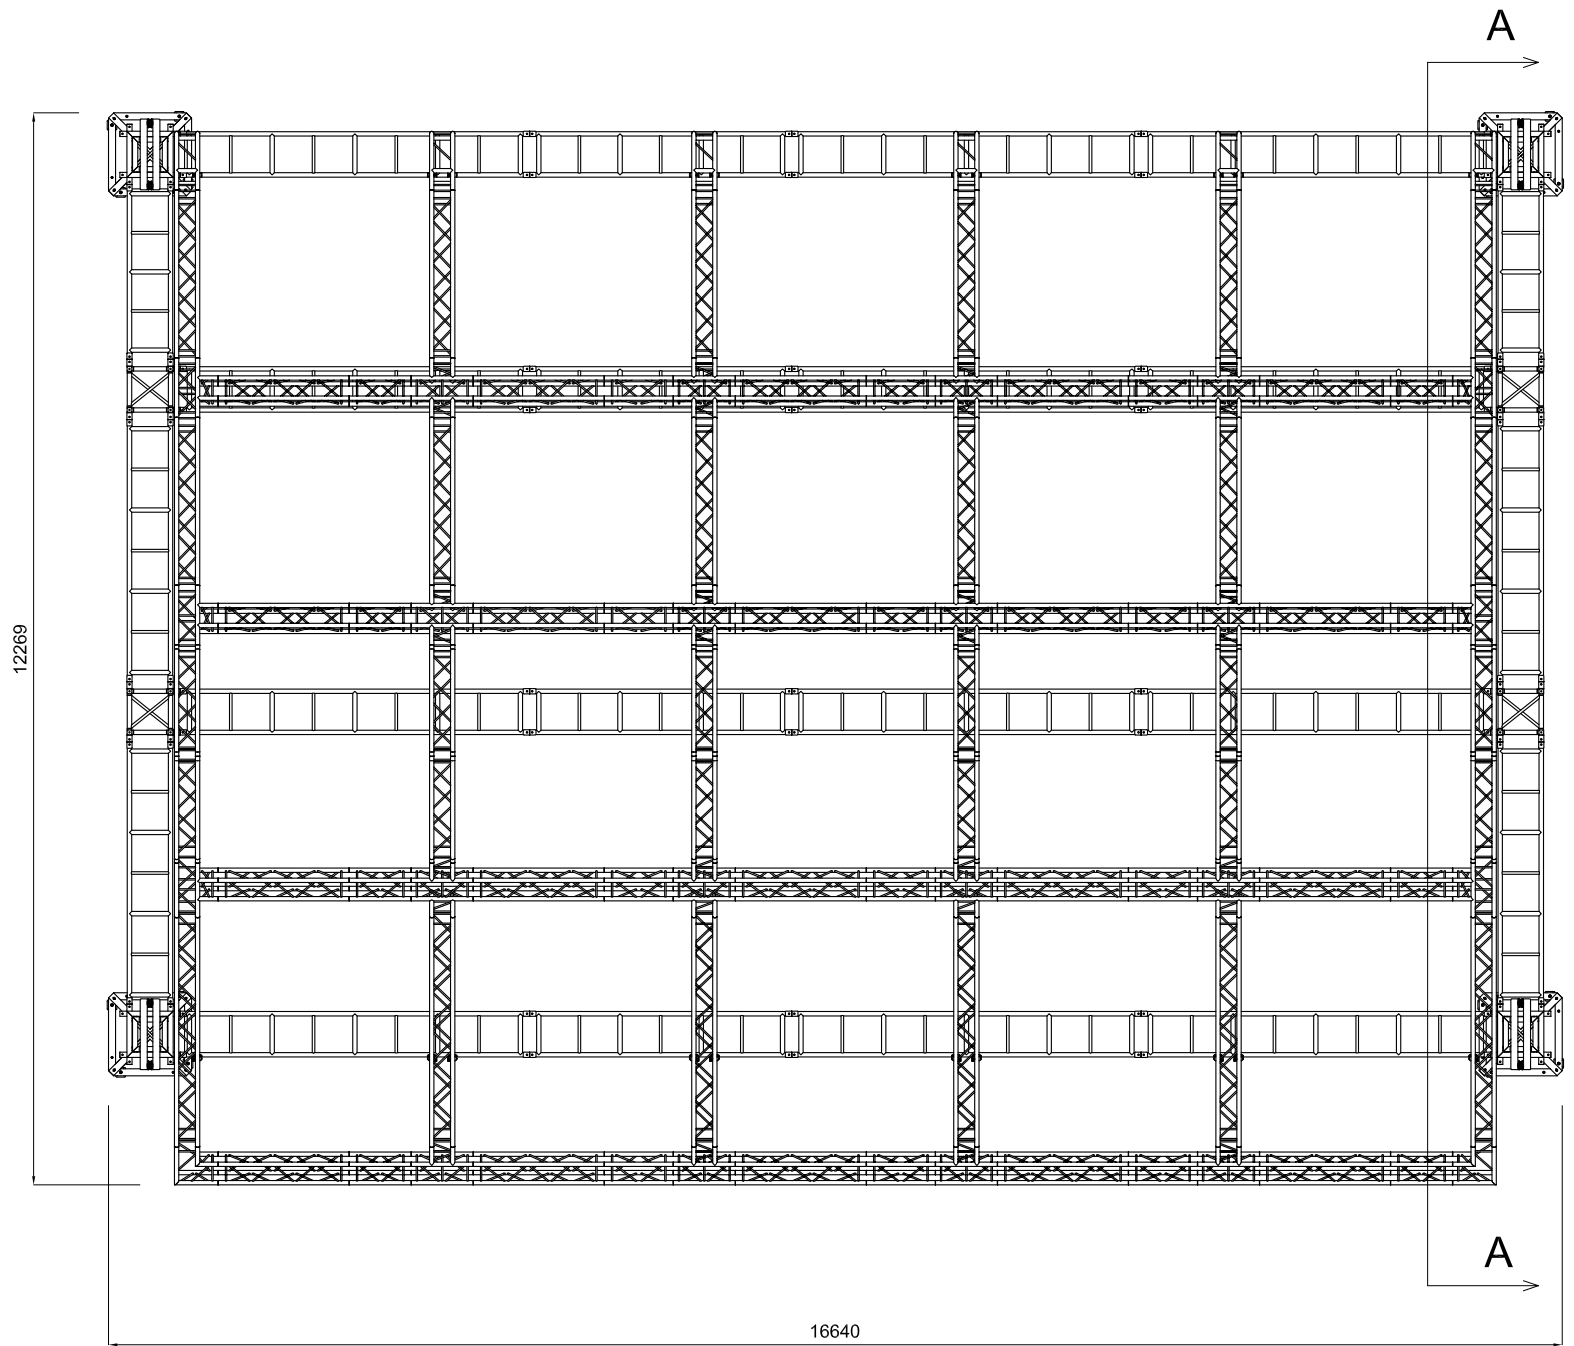

Presek A-A Detalj

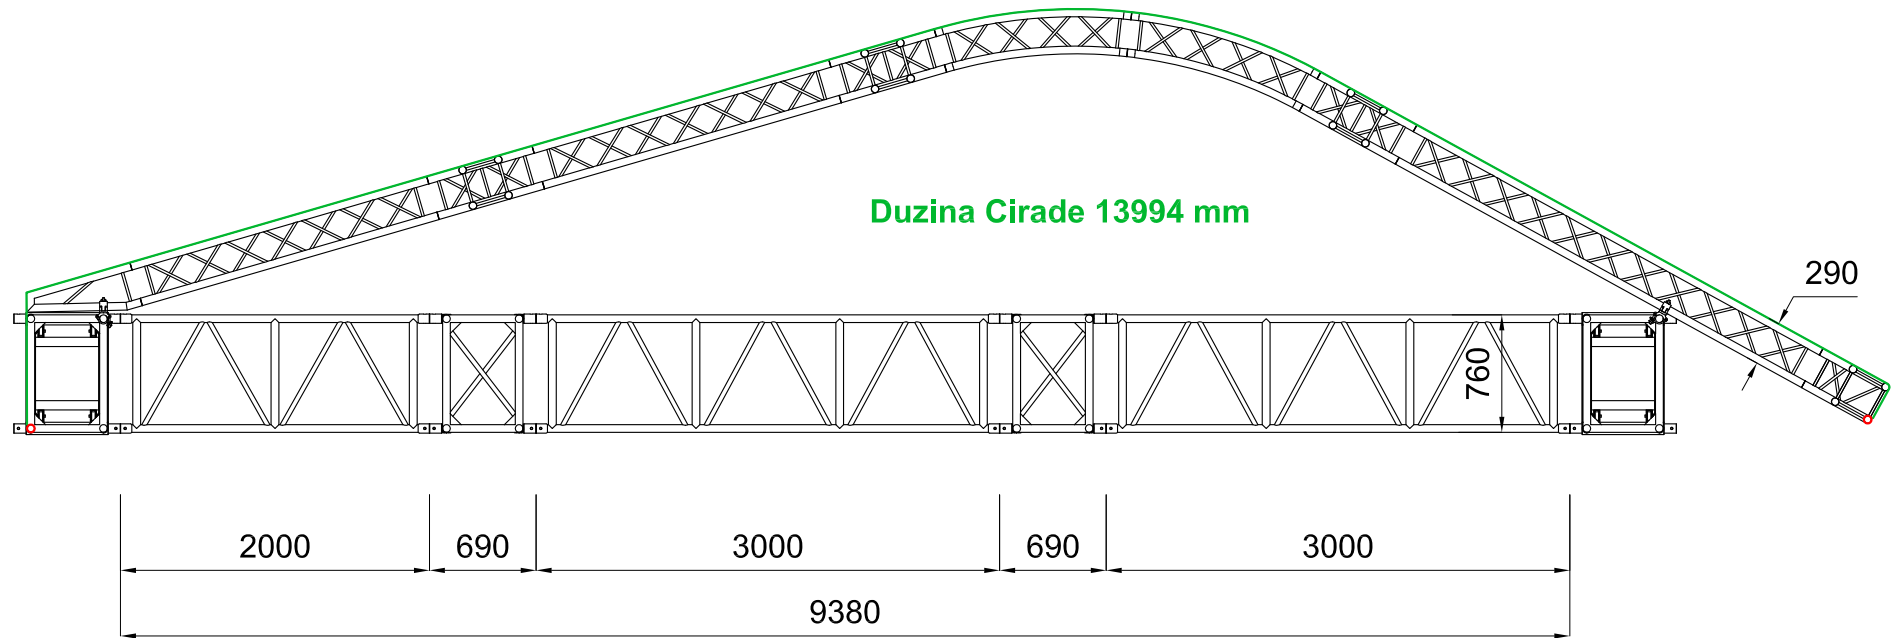

Ojcanje (Plus)

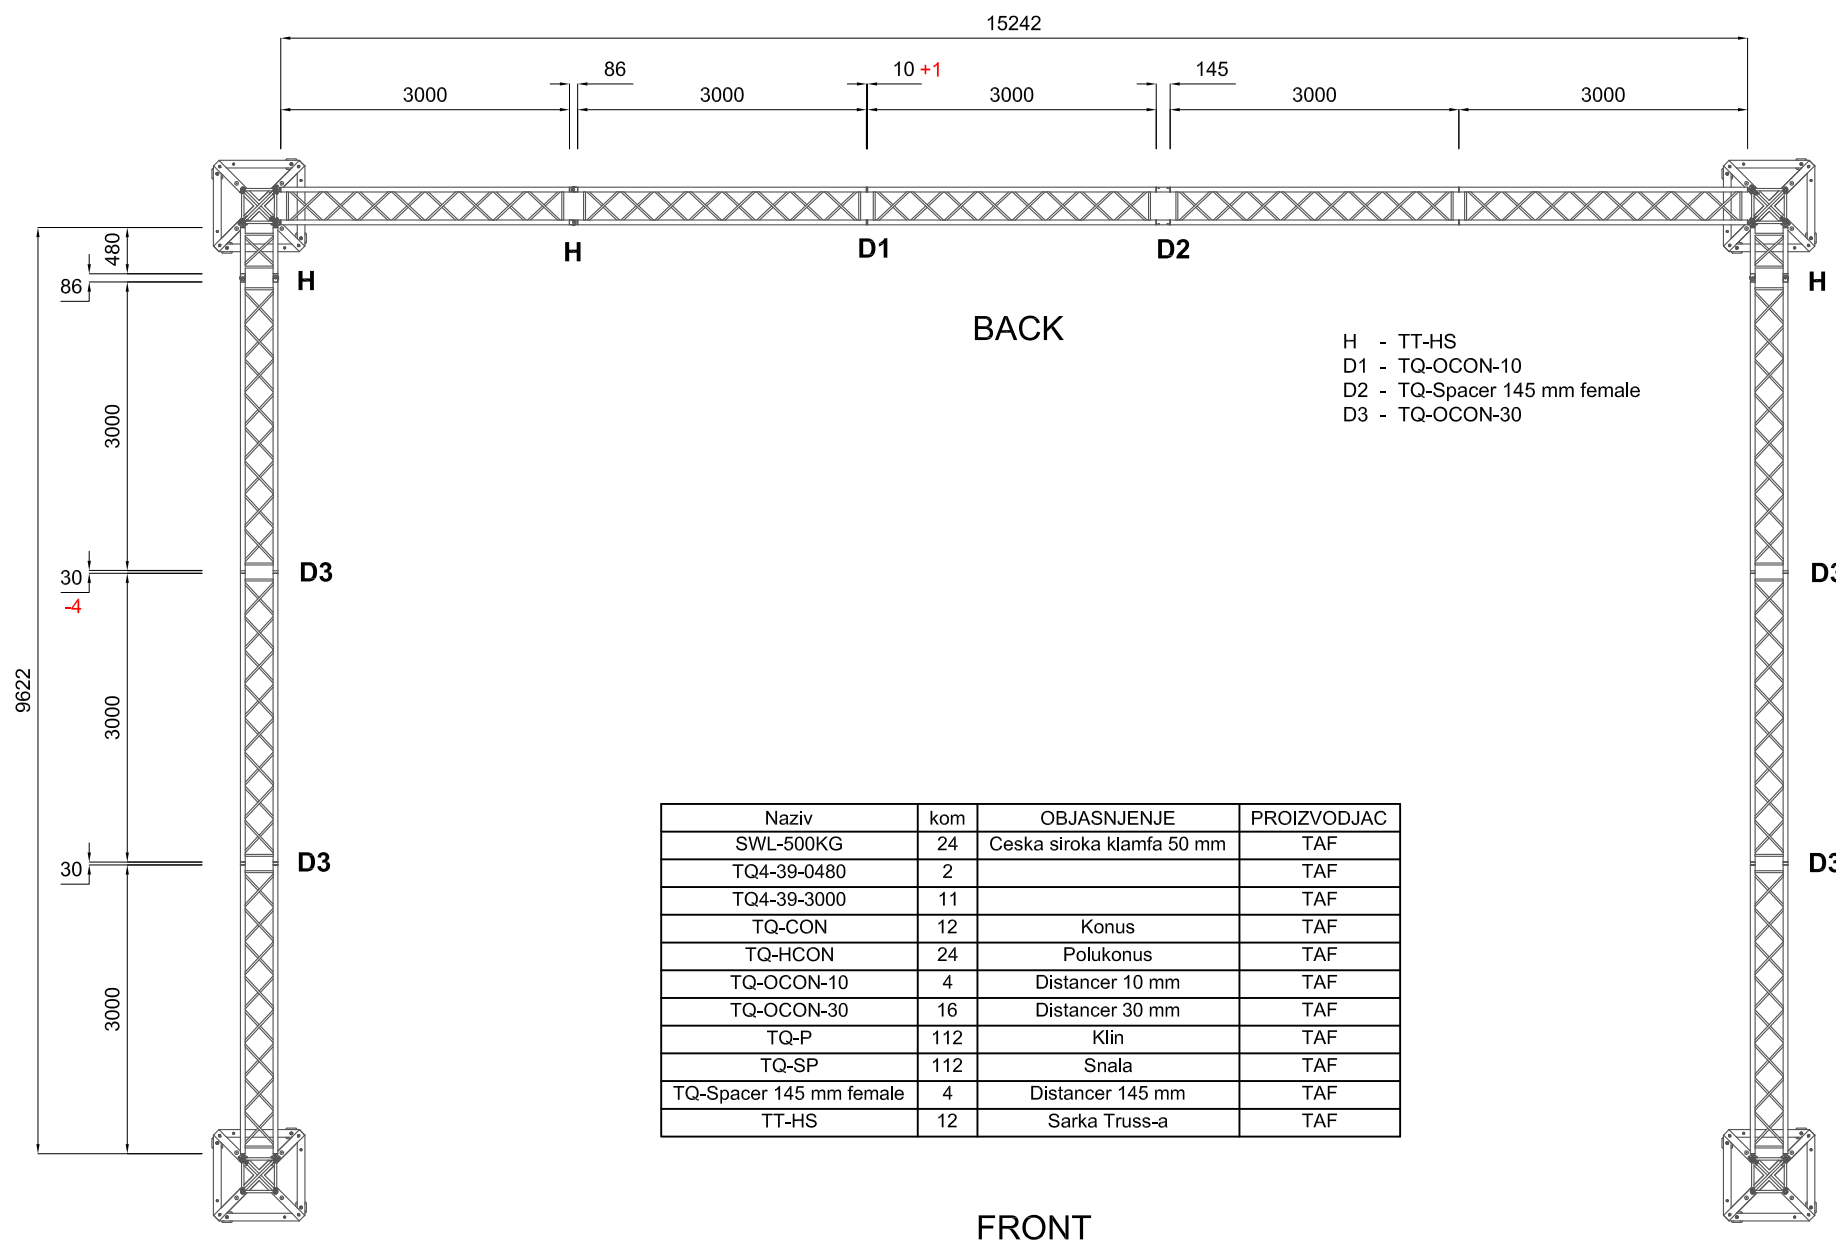

BACK

- H - TT-HS
- D1 - TQ-OCOM-10
- D2 - TQ-Spacer 145 mm female
- D3 - TQ-OCOM-30

Naziv	kom	OBJASNJENJE	PROIZVODJAC
SWL-500KG	24	Ceska široka klamfa 50 mm	TAF
TQ4-39-0480	2		TAF
TQ4-39-3000	11		TAF
TQ-CON	12	Konus	TAF
TQ-HCON	24	Polukonus	TAF
TQ-OCOM-10	4	Distancer 10 mm	TAF
TQ-OCOM-30	16	Distancer 30 mm	TAF
TQ-P	112	Klin	TAF
TQ-SP	112	Snala	TAF
TQ-Spacer 145 mm female	4	Distancer 145 mm	TAF
TT-HS	12	Sarka Truss-a	TAF

FRONT